
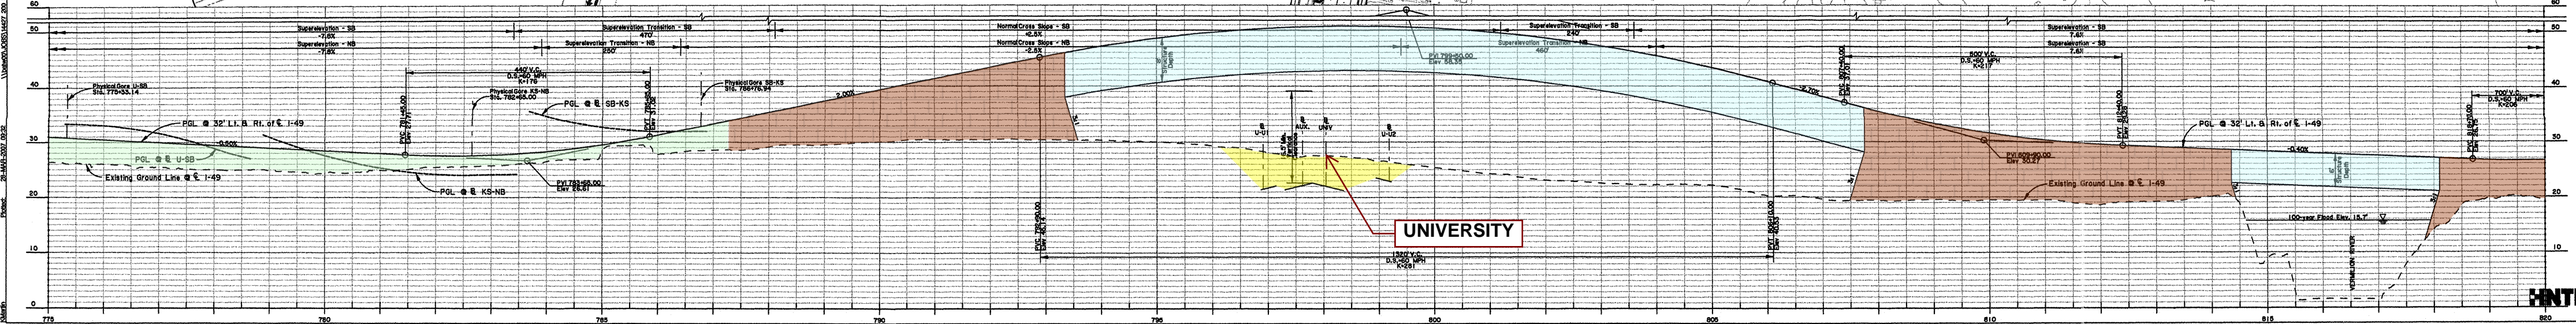
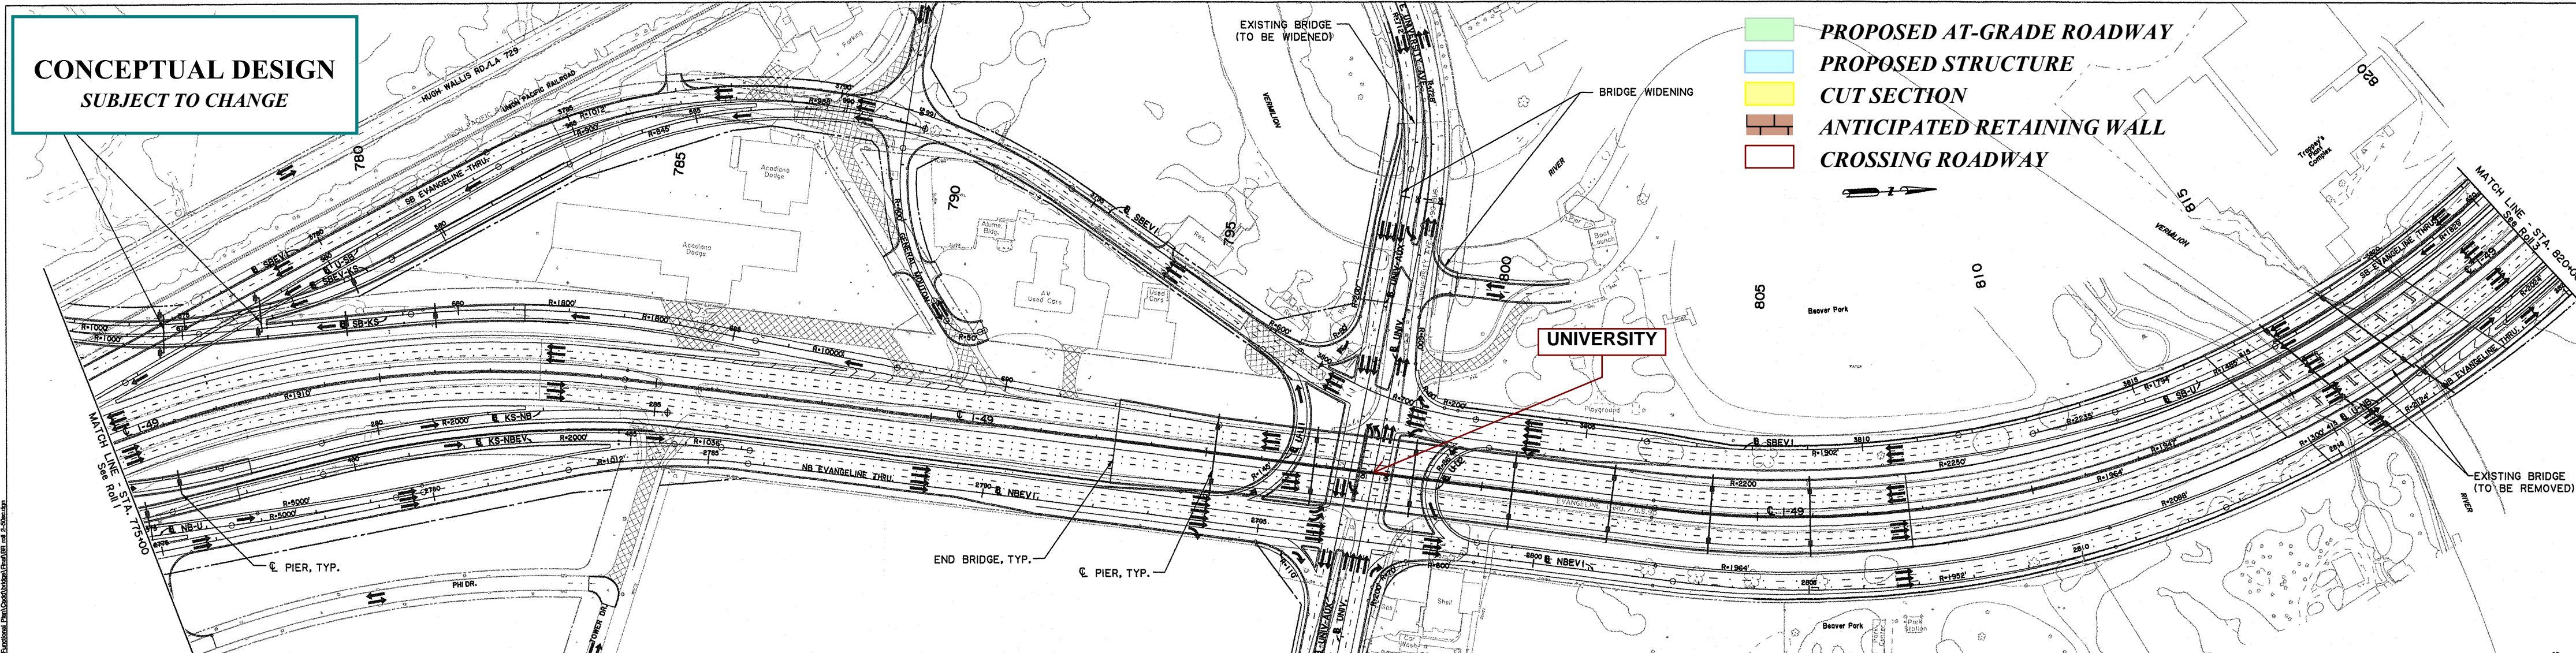


CONCEPTUAL DESIGN
SUBJECT TO CHANGE

- PROPOSED AT-GRADE ROADWAY
- PROPOSED STRUCTURE
- CUT SECTION
- ANTICIPATED RETAINING WALL
- CROSSING ROADWAY

SHEET NUMBER	2 (3 of 7)
LAFAYETTE	DE-0009(802)
FEDERAL PROJECT	700-24-0073
STATE PROJECT	
SCALE IN FEET	0 50 100 200

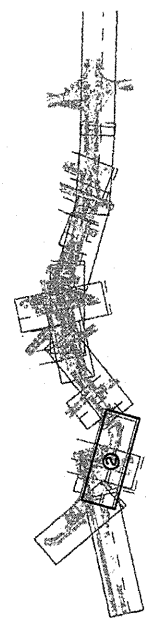

PRELIMINARY PIER LAYOUT PLAN
Roll 2 - MAINLINE

1-49 C O S H I C E T O R

hntb

LAFAYETTE
CONSULTING ENGINEERS
1000 F. Highway
Baton Rouge, LA 70802

Vertical: 28.4405-2007 700.20
Horizontal: 0.0000-1407 200
Functional: Plan/Construction/Detail/802 not 2-5000-00