

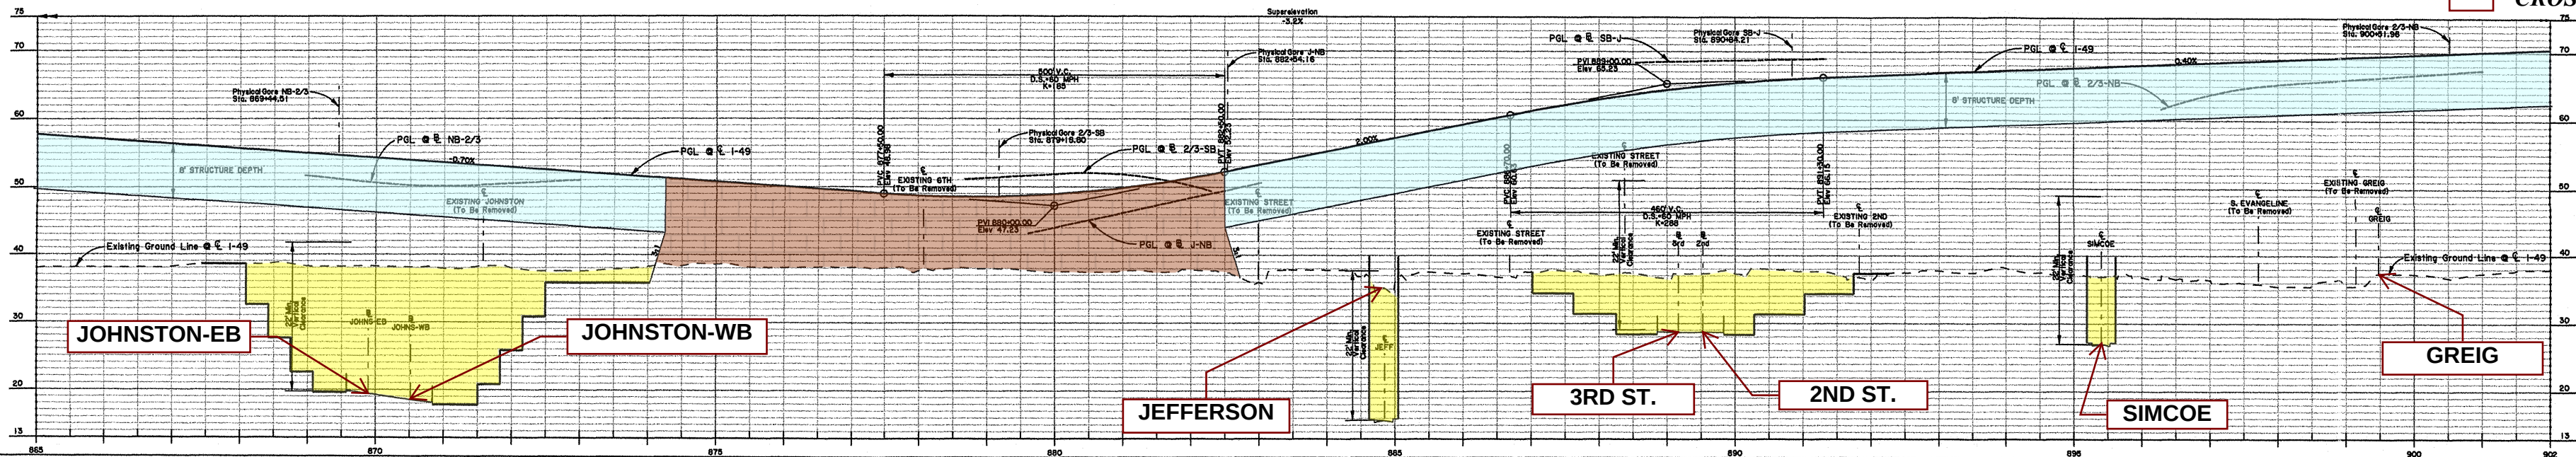
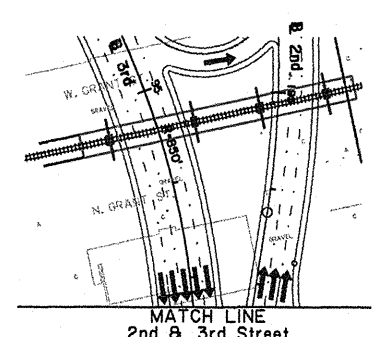


CONCEPTUAL DESIGN
SUBJECT TO CHANGE

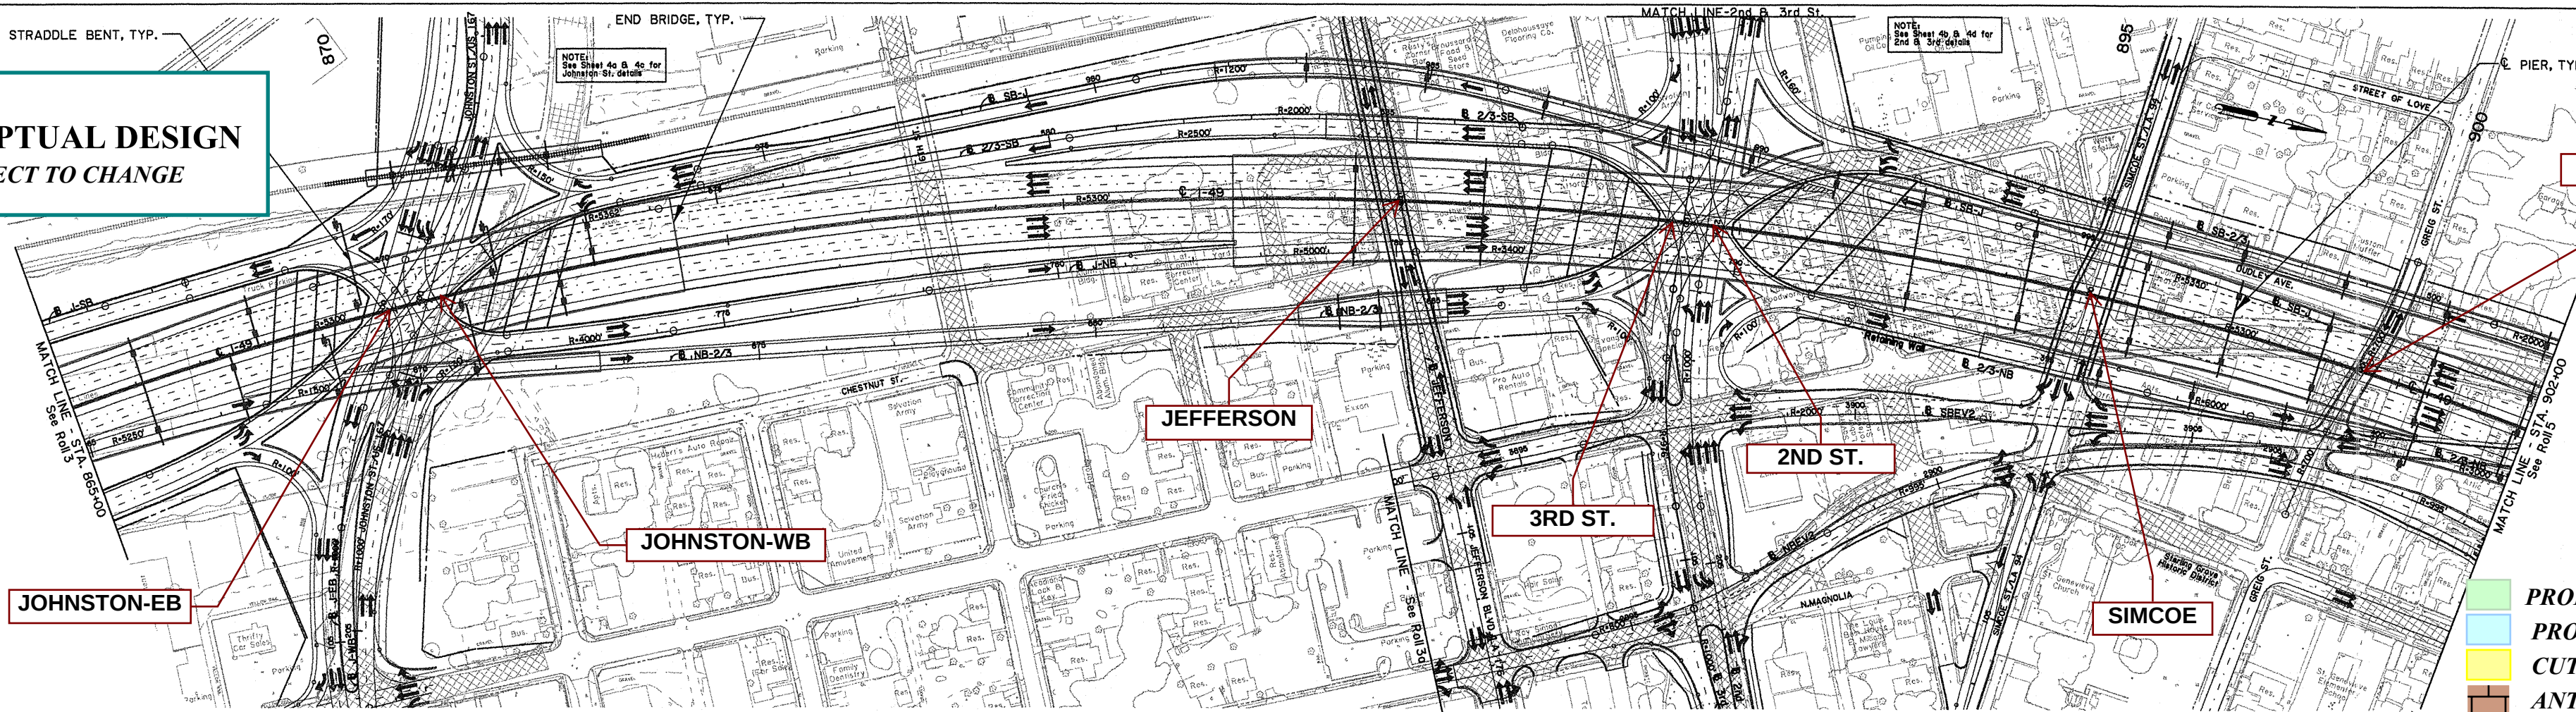

SHEET NUMBER	4 (5 of 7)
LAFAYETTE	DE-0009(802)
PROJECT	700-24-0073
DATE	
SCALE	1" = 20'

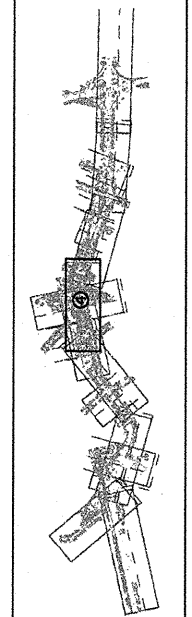

PRELIMINARY PIER LAYOUT PLAN
Roll 4- MAINLINE

HNTB