



CONCEPTUAL DESIGN
SUBJECT TO CHANGE

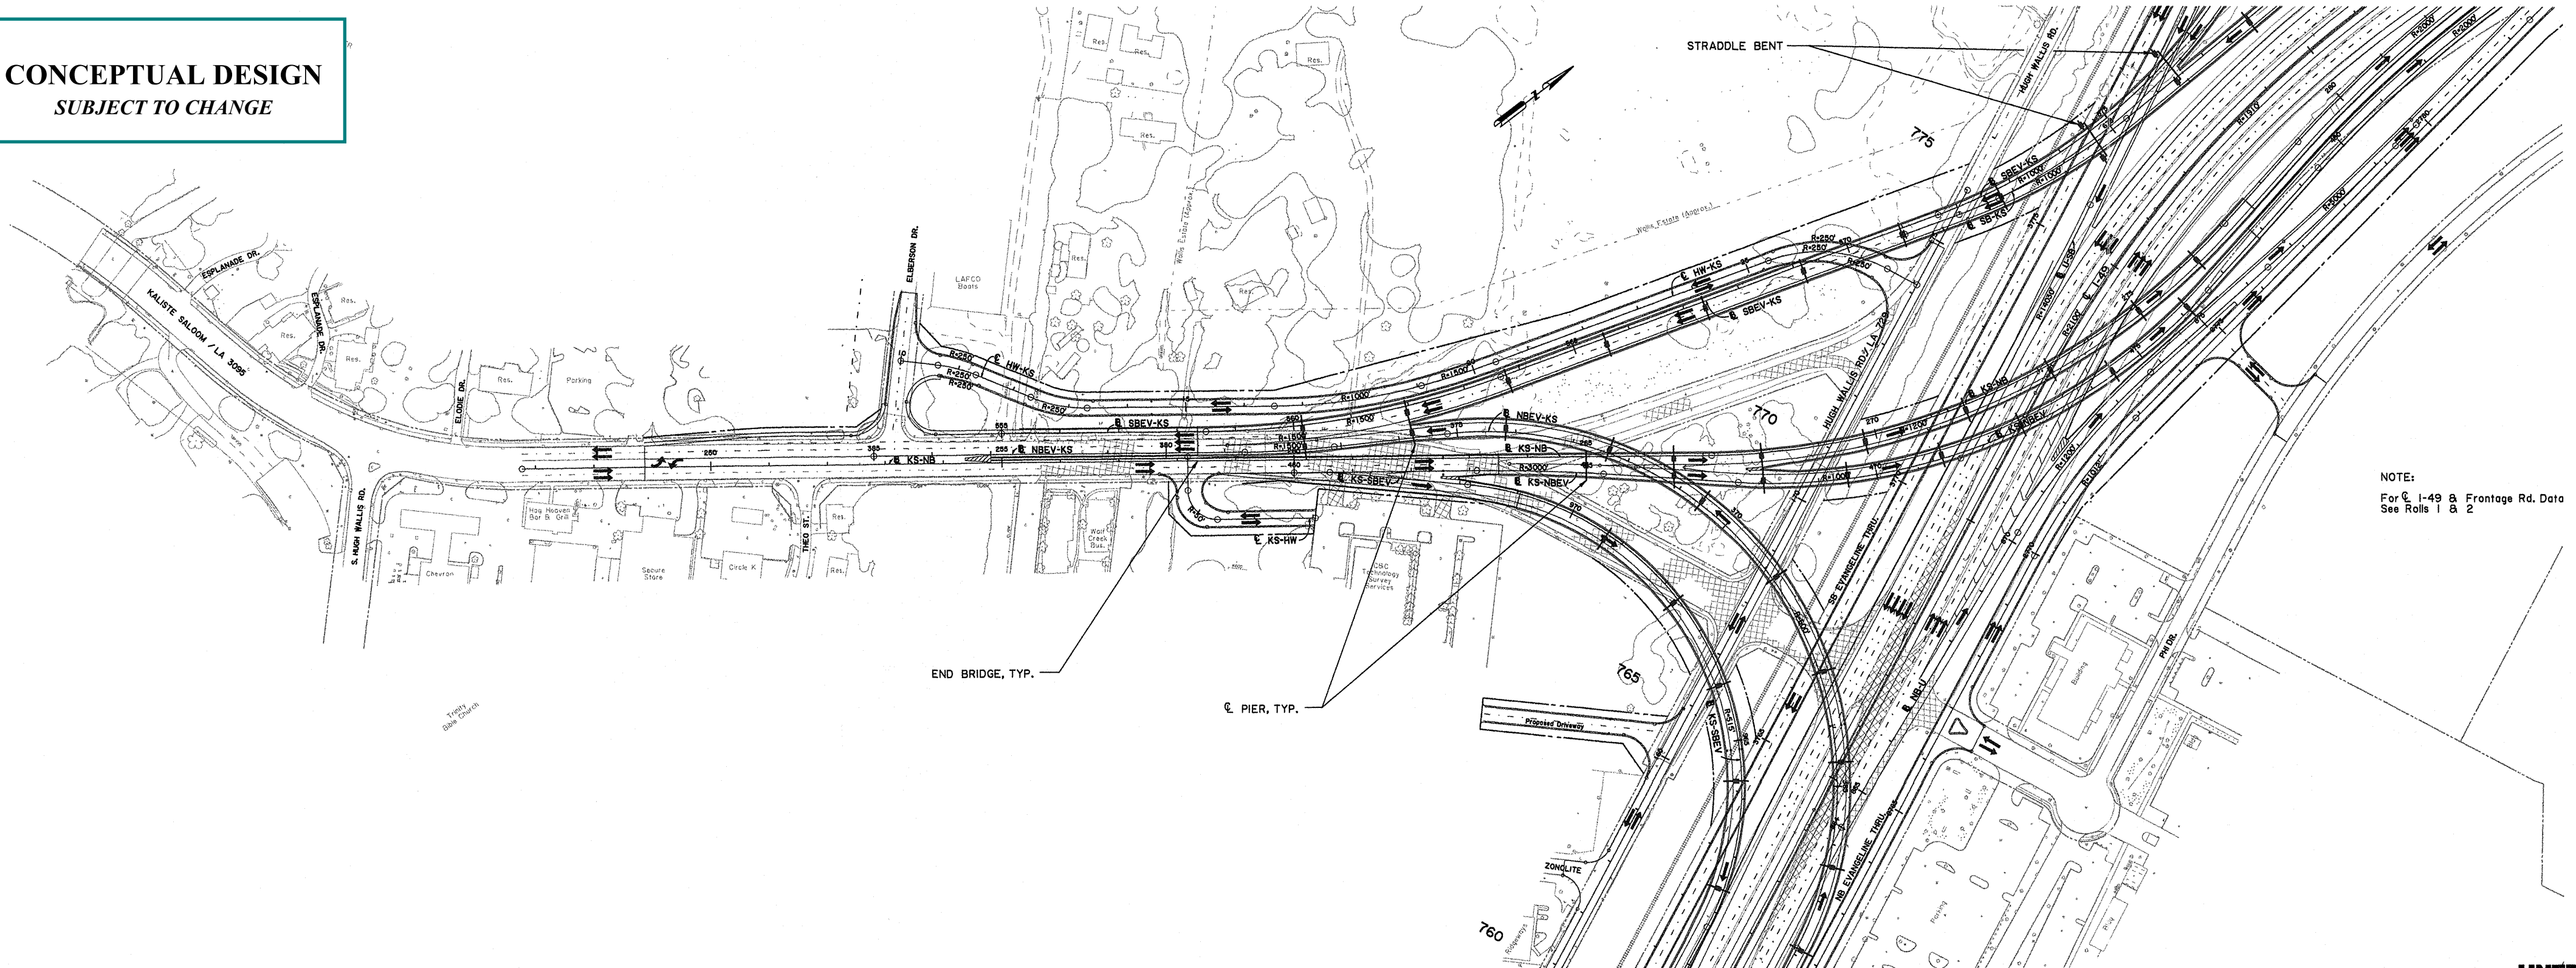

NOTE:
For I-49 & Frontage Rd. Data
See Rolls 1 & 2

SHEET NUMBER	1a (2 of 7)
LAFAYETTE	DE-0008(802)
FEDERAL PROJECT NUMBER	700-24-0073
STATE PROJECT NUMBER	

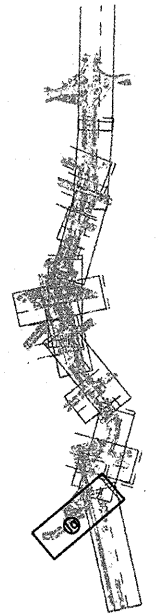

PRELIMINARY PIER LAYOUT PLAN
Roll 1a - KALISTE SALOOM